


# DETAIL 10

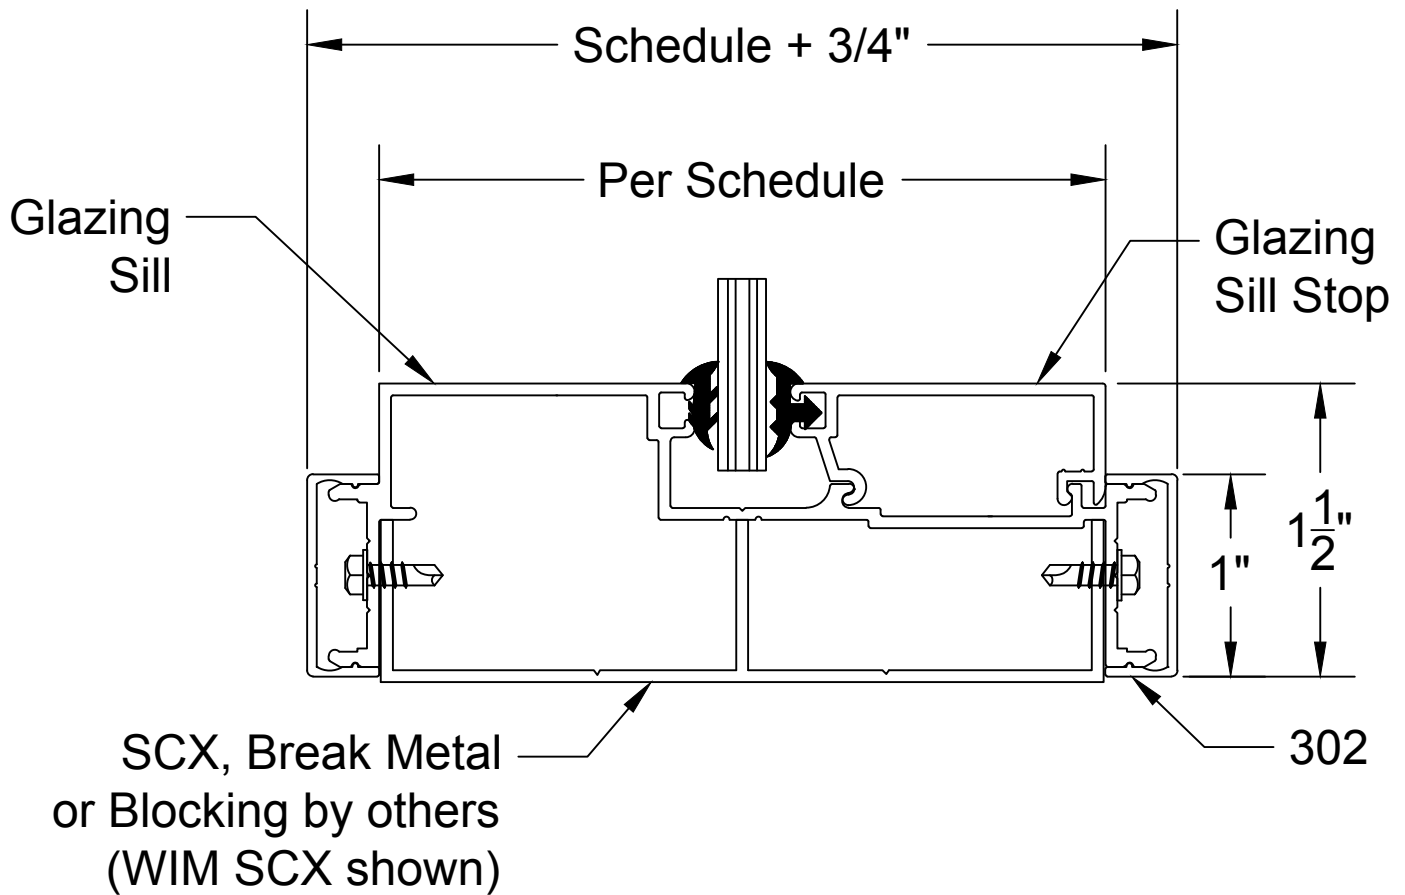

## 300 SERIES GLAZING SILL TO FLOOR W/ 302 (3/8" X 1") REVEAL TRIM

A				 <b>WESTERN INTEGRATED MATERIALS</b> 3310 E. 59th Street Long Beach, CA 90805 (562) 634-2823 fax: (562) 634-8449 aluminumdoorframes.com	SCALE	FILE NO. 300-10-302
B					<b>N/A</b>	DETAIL NO.
LET	REVISION	BY	DATE			<b>10</b>